



I:\100\102\217 Bowling Green Comp plan (Lang Gang)\102217 MAJOR STR.DWG, 11x17 NORTH PART, 10/7/2011 2:12:47 PM, rhayes, 1:1

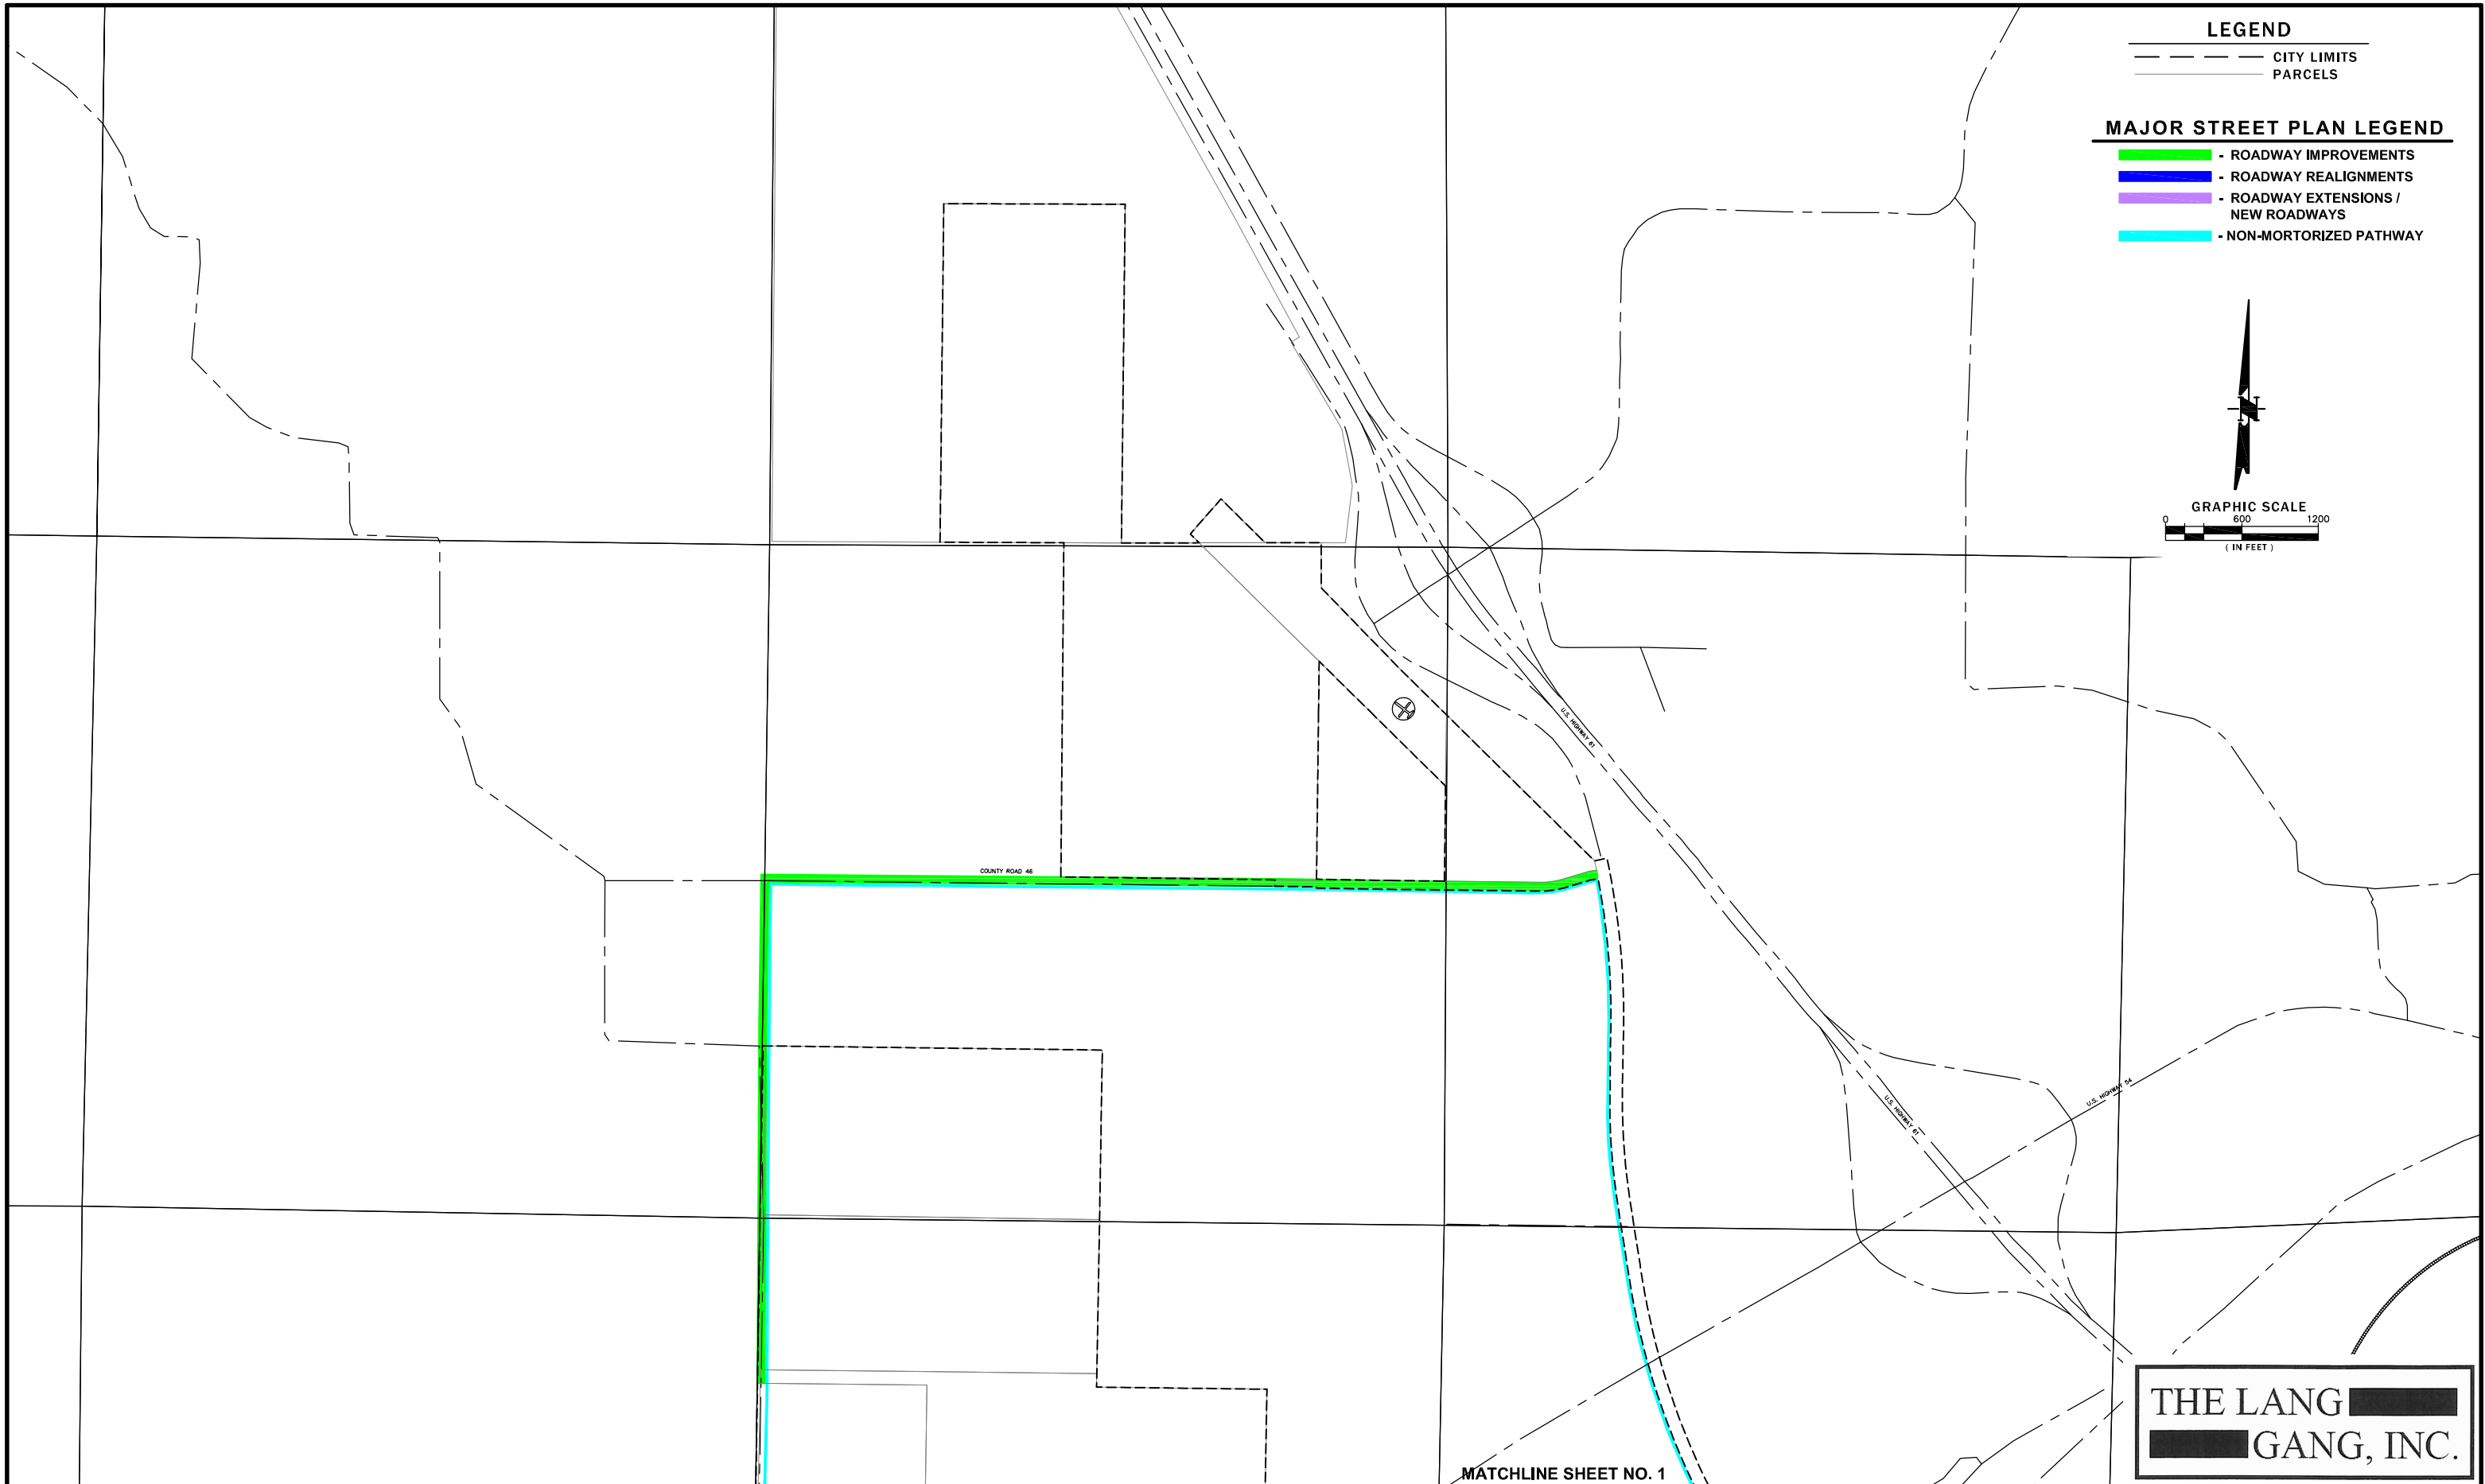

- LEGEND**
- CITY LIMITS
  - PARCELS
- MAJOR STREET PLAN LEGEND**
- █ - ROADWAY IMPROVEMENTS
  - █ - ROADWAY REALIGNMENTS
  - █ - ROADWAY EXTENSIONS / NEW ROADWAYS
  - █ - NON-MORTORIZED PATHWAY

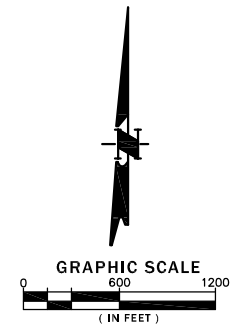

THE LANG XXXXXXXXXX  
GANG, INC.

MATCHLINE SHEET NO. 1

NO.	DATE	REVISION DESCRIPTION	BY

IF THIS DRAWING IS PLOTTED MORE THAN 11x17 IN SIZE, IT IS AN ENLARGED PLOT - SCALE SHOULD BE ADJUSTED ACCORDINGLY

**MECO ENGINEERING COMPANY, INC.**  
ENGINEERS • SURVEYORS  
3120 HIGHWAY W  
HANNIBAL, MISSOURI 63401  
(573) 221-4048

THE PROFESSIONAL WHOSE SIGNATURE AND PERSONAL SEAL APPEARS ON THIS SHEET ASSUMES RESPONSIBILITY ONLY FOR WHAT APPEARS ON THIS PAGE, AND DISCLAIMS (PURSUANT TO SECTION 327.411 RSMO) ANY RESPONSIBILITY FOR ALL OTHER PLANS, SPECIFICATIONS, ESTIMATES, REPORTS, OR OTHER DOCUMENTS OR INSTRUMENTS NOT SEALED BY THE UNDERSIGNED PROFESSIONAL RELATING TO OR INTENDED TO BE USED FOR ANY PART, OR PARTS OF THE PROJECT TO WHICH THIS PAGE REFERS.

**CITY OF BOWLING GREEN  
ENVISION 2020 COMPREHENSIVE PLAN**

SURVEYED	DESIGNED	DRAWN	CHECKED	APPROVED	RELEASED
	K. POCIASK	R. HAYES J. STEWART			

**MAJOR STREET PLAN  
AUGUST 2011**

SCALE	DRAWING NAME	PROJECT NUMBER	SHEET NO.
1" = 1200'	102217 MAJOR STR	102-217	2