


MATCHLINE SHEET NO. 2

LEGEND

- CITY LIMITS
 - PARCELS
- MAJOR STREET PLAN LEGEND**
- - ROADWAY IMPROVEMENTS
 - - ROADWAY REALIGNMENTS
 - - ROADWAY EXTENSIONS / NEW ROADWAYS
 - - NON-MORTORIZED PATHWAY

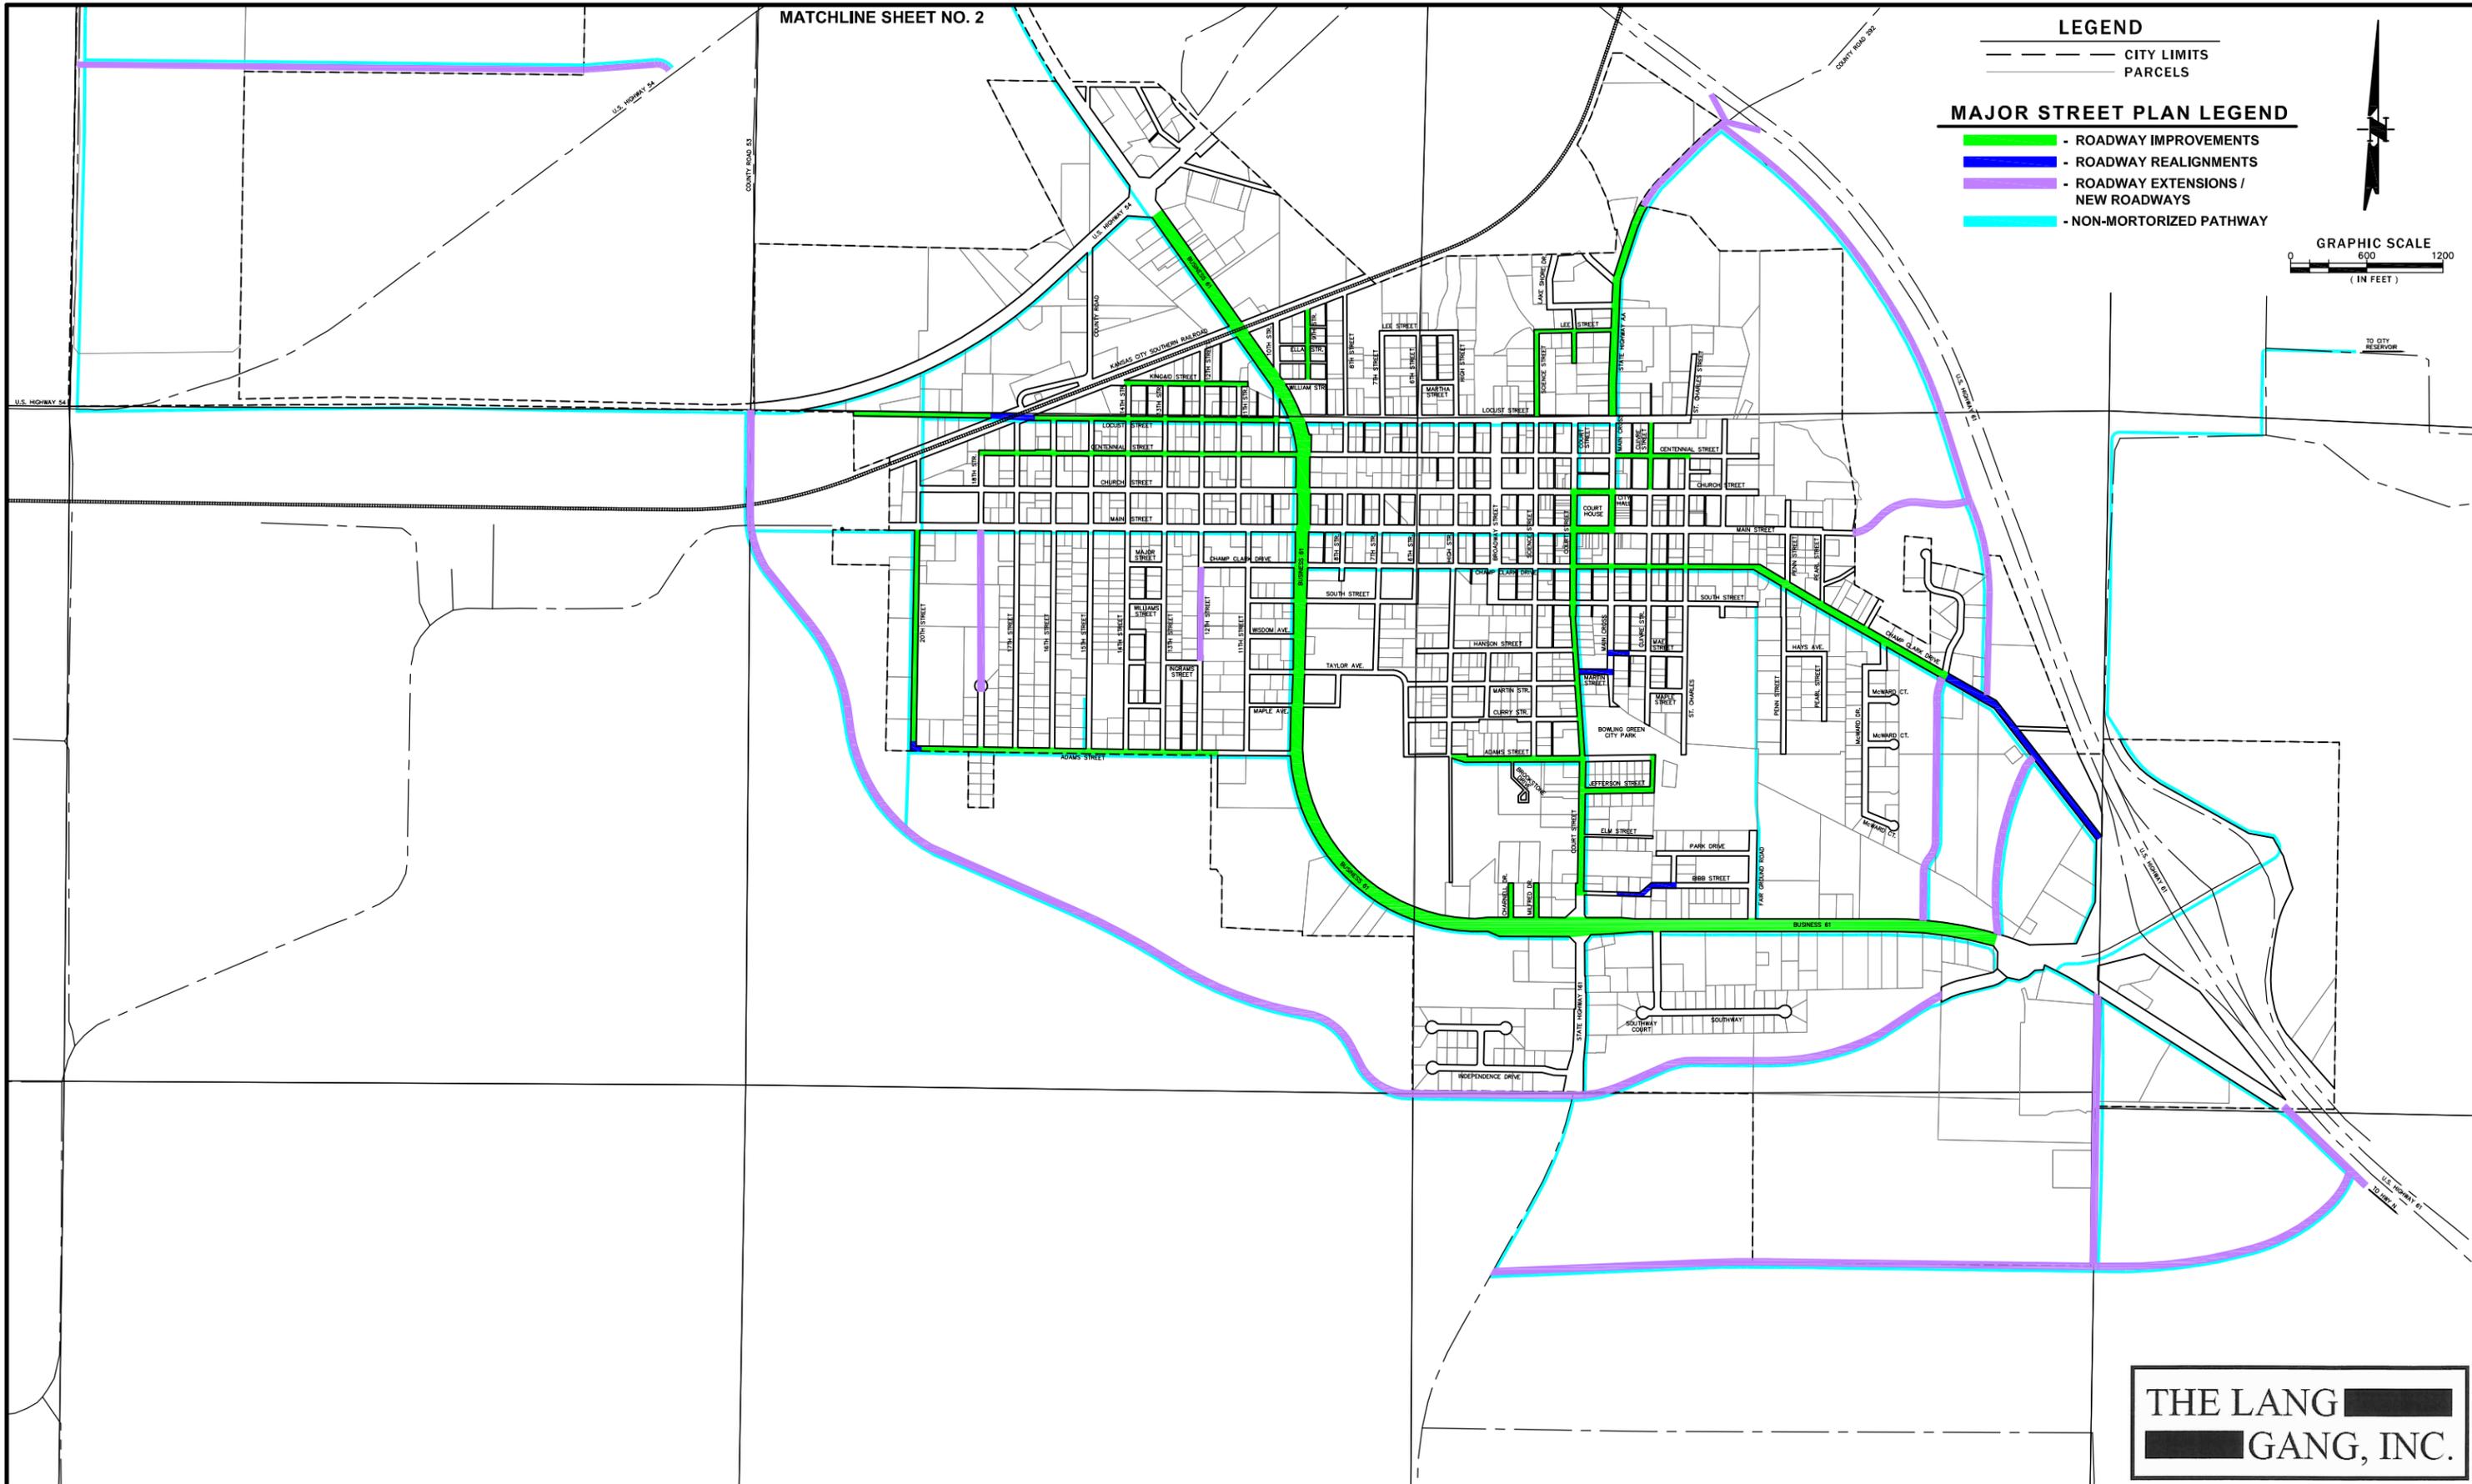

THE LANG
GANG, INC.

I:\100\102\217 Bowling Green Comp plan (Lang Gang)\102217 MAJOR STR.DWG, 11x17 SOUTH PART, 10/7/2011 2:12:21 PM, rhayes, 1:1

NO.	DATE	REVISION DESCRIPTION	BY

MECO ENGINEERING COMPANY, INC.
 ENGINEERS • SURVEYORS
 3120 HIGHWAY W
 HANNIBAL, MISSOURI 63401
 (573) 221-4048

THE PROFESSIONAL WHOSE SIGNATURE AND PERSONAL SEAL APPEARS ON THIS SHEET ASSUMES RESPONSIBILITY ONLY FOR WHAT APPEARS ON THIS PAGE, AND DISCLAIMS (PURSUANT TO SECTION 327.411 RSMO) ANY RESPONSIBILITY FOR ALL OTHER PLANS, SPECIFICATIONS, ESTIMATES, REPORTS, OR OTHER DOCUMENTS OR INSTRUMENTS NOT SEALED BY THE UNDERSIGNED PROFESSIONAL RELATING TO OR INTENDED TO BE USED FOR ANY PART, OR PARTS OF THE PROJECT TO WHICH THIS PAGE REFERS.

CITY OF BOWLING GREEN
ENVISION 2020 COMPREHENSIVE PLAN

SURVEYED	DESIGNED	DRAWN	CHECKED	APPROVED	RELEASED
	K. POCIASK	R. HAYES J. STEWART			

SCALE	DRAWING NAME	PROJECT NUMBER	SHEET NO.
1" = 1200'	102217 MAJOR STR	102-217	1