
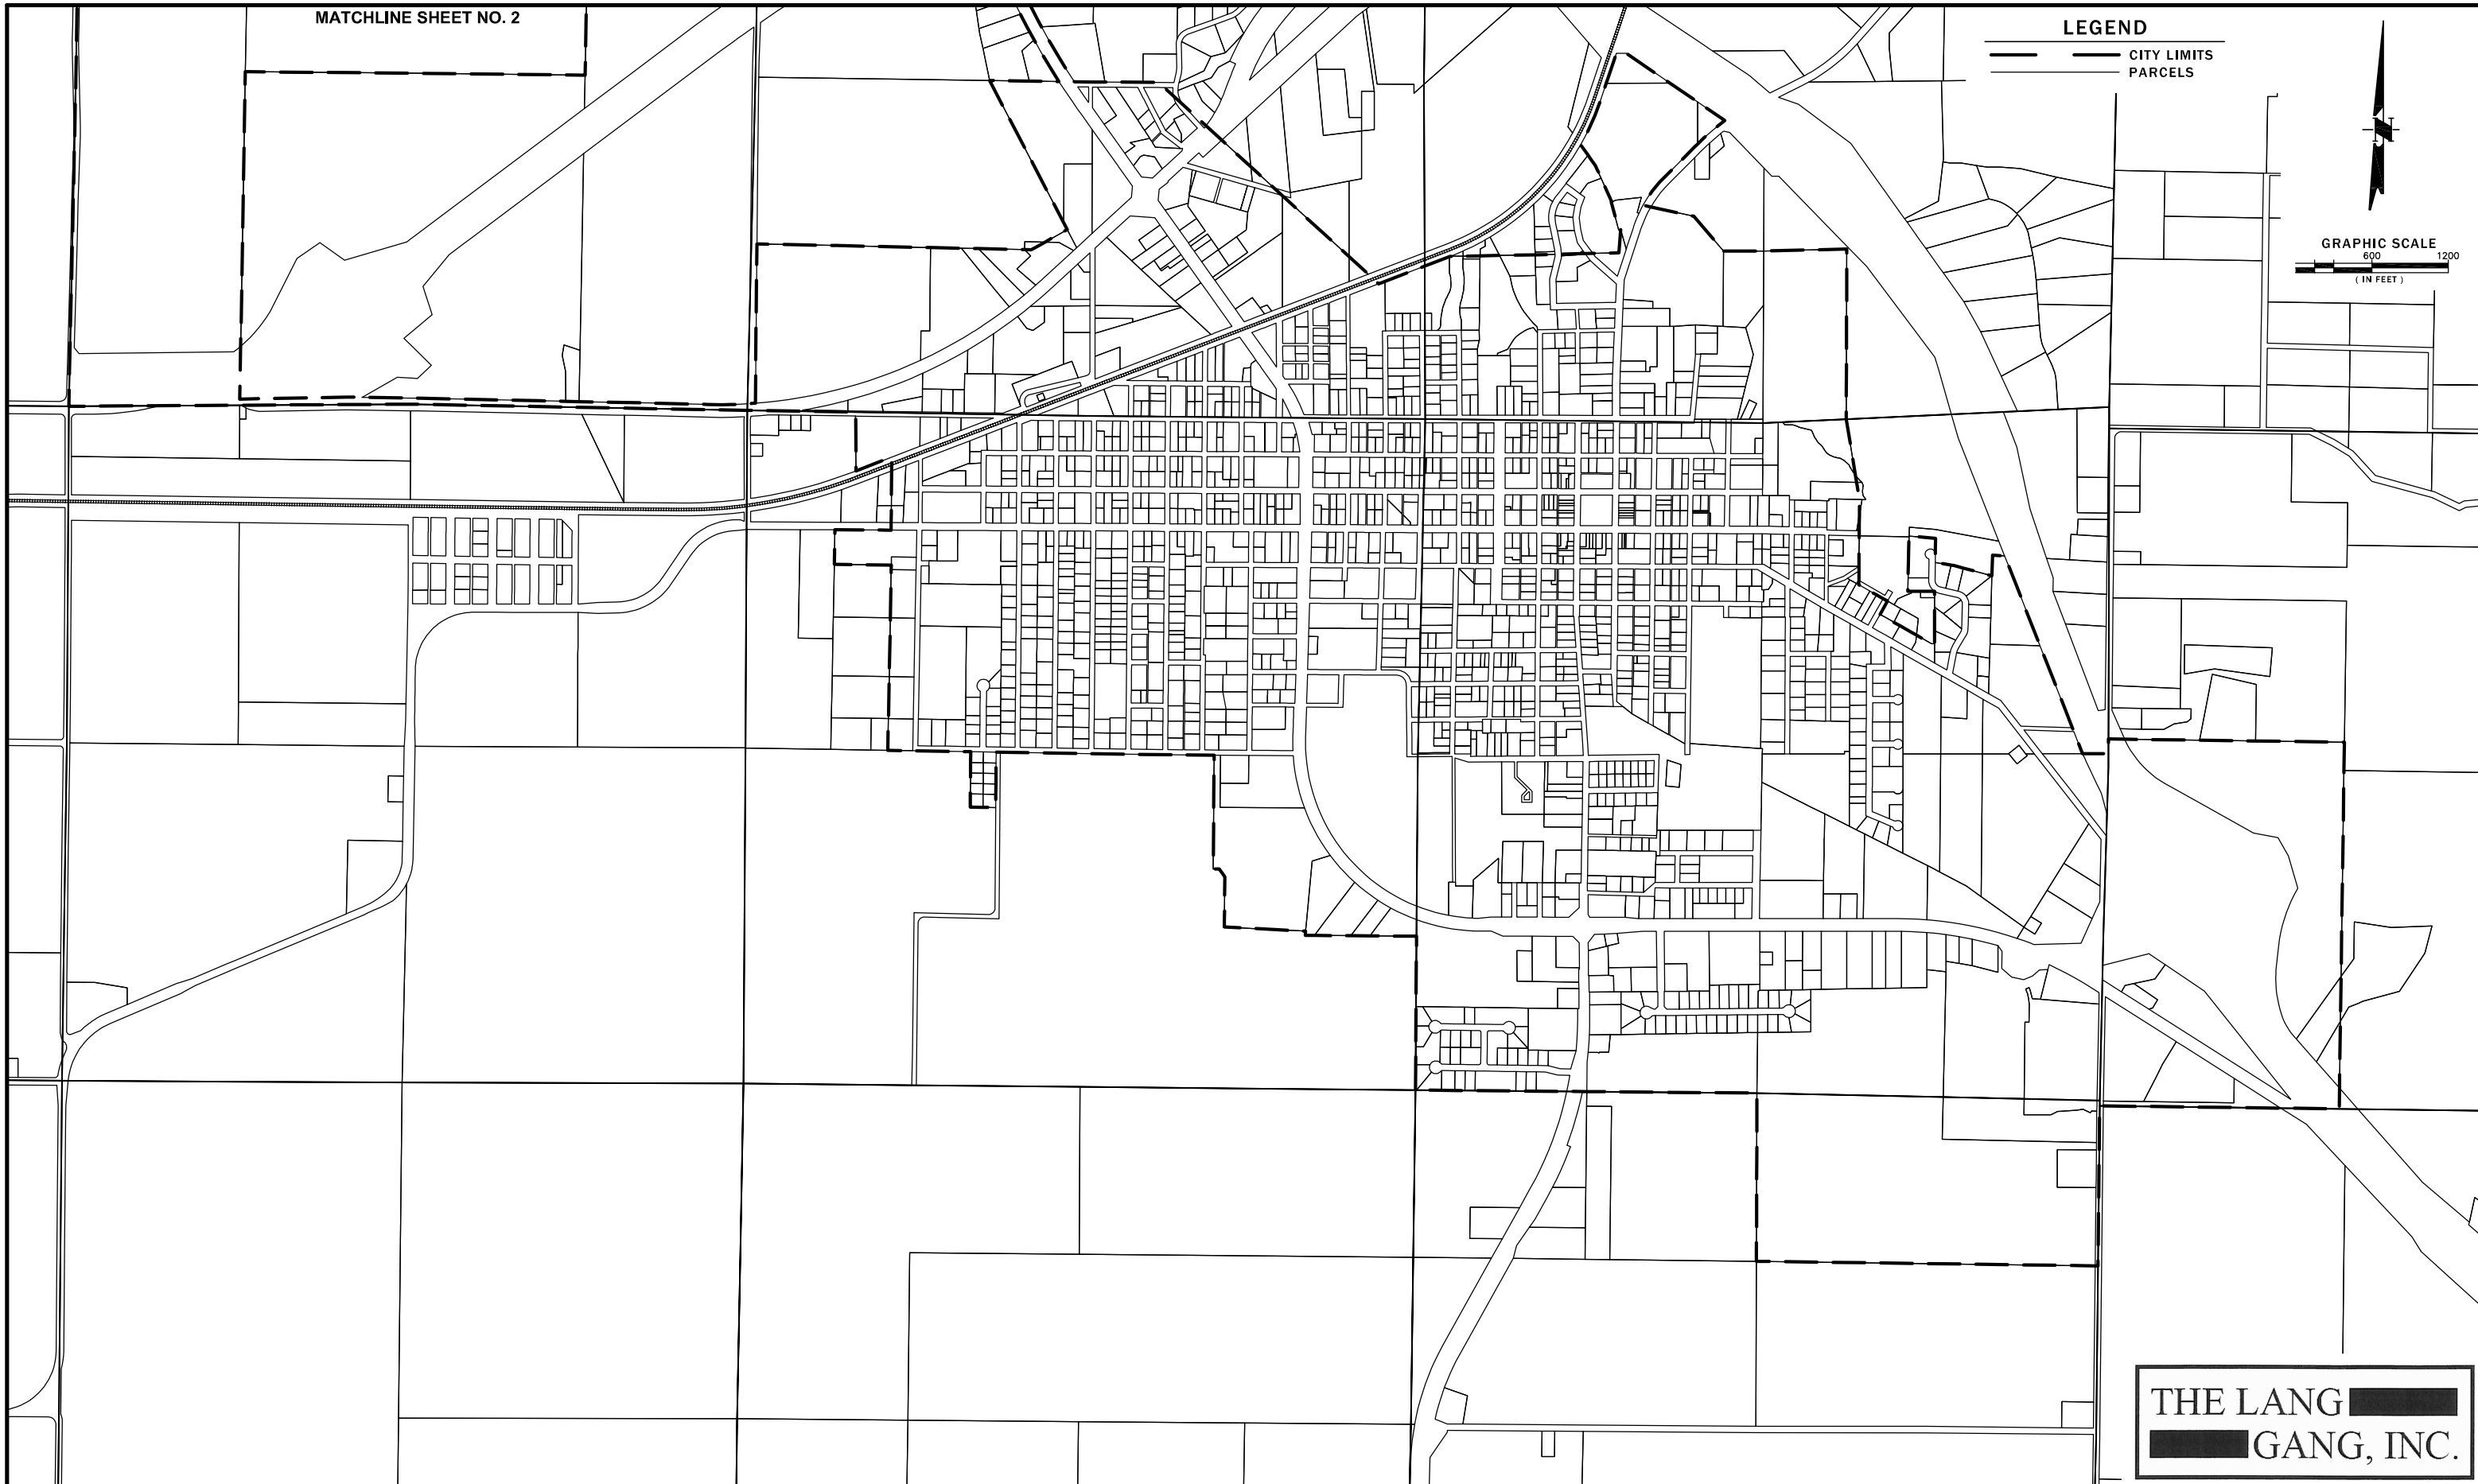


MATCHLINE SHEET NO. 2

LEGEND

— CITY LIMITS
— PARCELS

GRAPHIC SCALE
600 1200
(1 IN FEET)

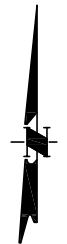


THE LANG
GANG, INC.

NO.	DATE	REVISION DESCRIPTION	BY

IF THIS DRAWING IS PLOTTED MORE THAN 11x17 IN SIZE, IT IS AN ENLARGED PLOT - SCALE SHOULD BE ADJUSTED ACCORDINGLY

MECO ENGINEERING COMPANY, INC.
 ENGINEERS • SURVEYORS
 3120 HIGHWAY W
 HANNIBAL, MISSOURI 63401
 (573) 221-4048



THE PROFESSIONAL WHOSE SIGNATURE AND PERSONAL SEAL APPEARS ON THIS SHEET ASSUMES RESPONSIBILITY ONLY FOR WHAT APPEARS ON THIS PAGE, AND DISCLAIMS (PURSUANT TO SECTION 327.411 RSMO) ANY RESPONSIBILITY FOR ALL OTHER PLANS, SPECIFICATIONS, ESTIMATES, REPORTS, OR OTHER DOCUMENTS OR INSTRUMENTS NOT SEALED BY THE UNDERSIGNED PROFESSIONAL RELATING TO OR INTENDED TO BE USED FOR ANY PART, OR PARTS OF THE PROJECT TO WHICH THIS PAGE REFERS.

CITY OF BOWLING GREEN PIKE COUNTY, MISSOURI				
SURVEYED	DESIGNED	DRAWN	CHECKED	APPROVED
—	K. POCIASK	R. HAYES J. STEWART		

EXISTING CITY BASE MAP AUGUST 2011		
SCALE	DRAWING NAME	PROJECT NUMBER SHEET NO.
1" = 1200'	102217 CITY MAP	102-217 1

I:\100\102\217 Bowling Green Comp plan (Lang Gang)\102217 CITY MAP.dwg, 11x17 SOUTH PART, 10/7/2011 2:09:02 PM, rhayes, 1:1